


BATIMENT VOISIN

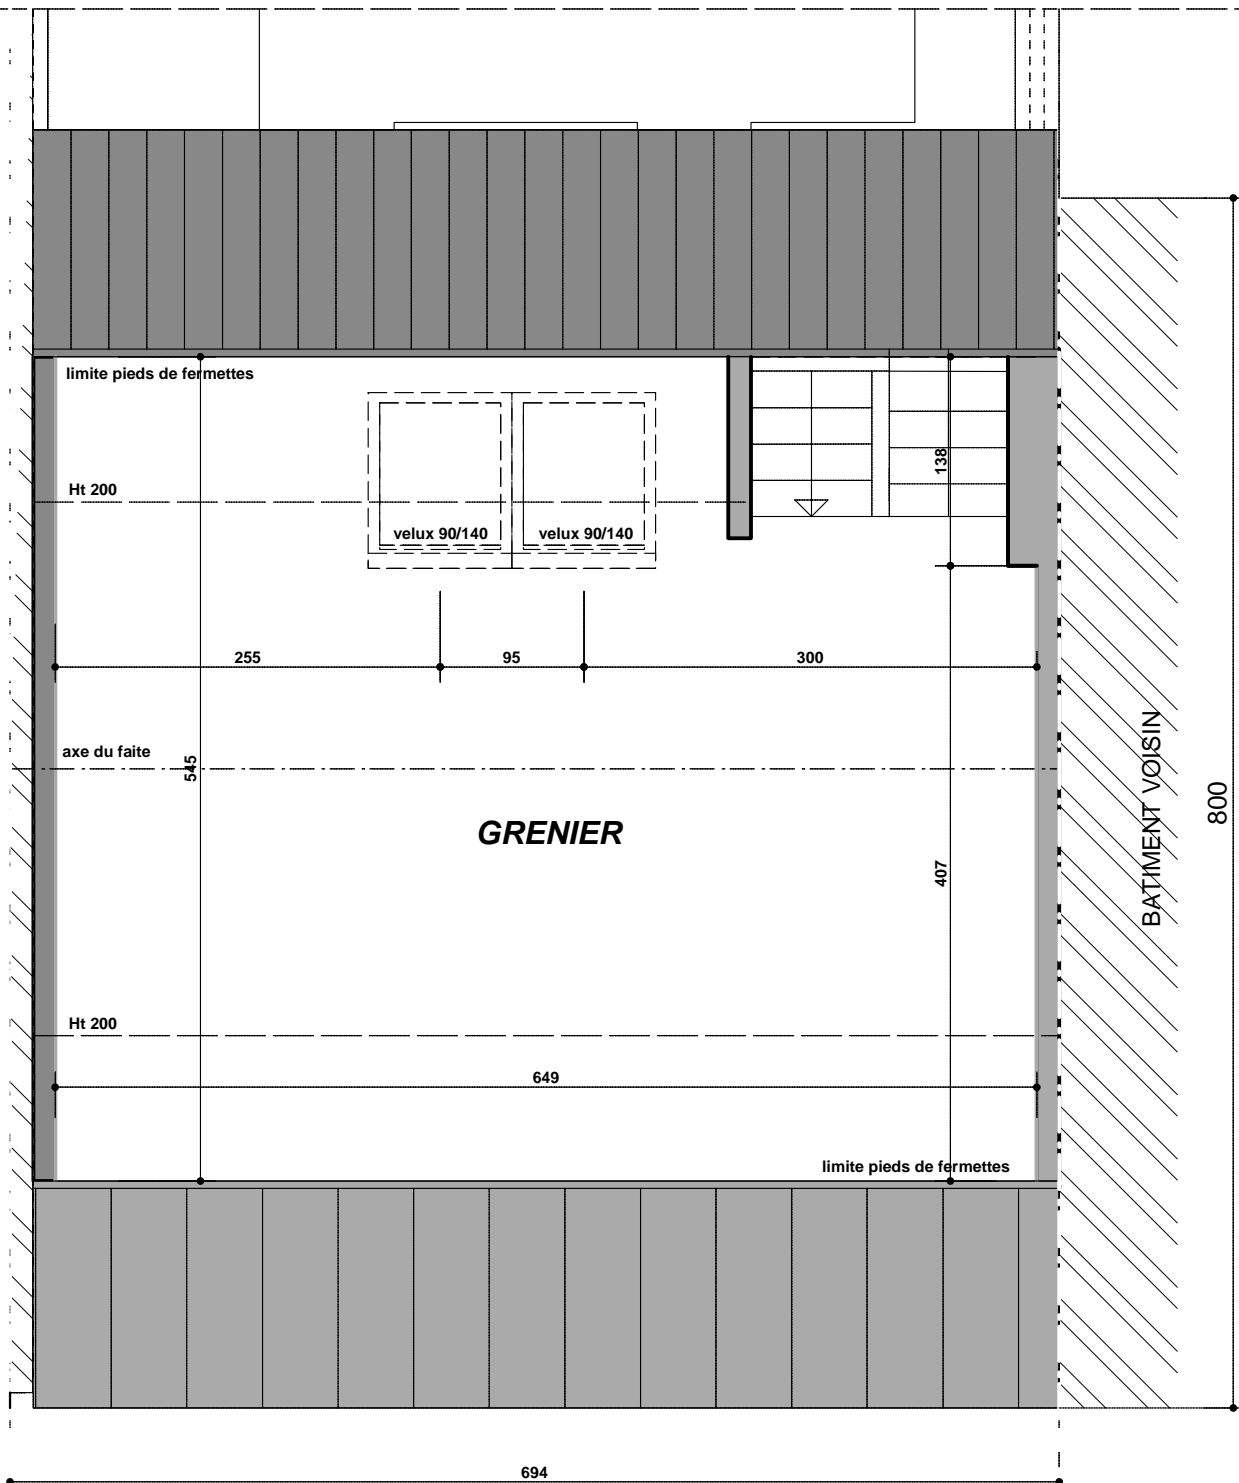

# COMBLES

ECHELLE 1/50 (Niveau: +8.25)